



proposed lower floor area = 196.30m²
proposed lower floor area = 99.00m²
total floor area = 295.30m²

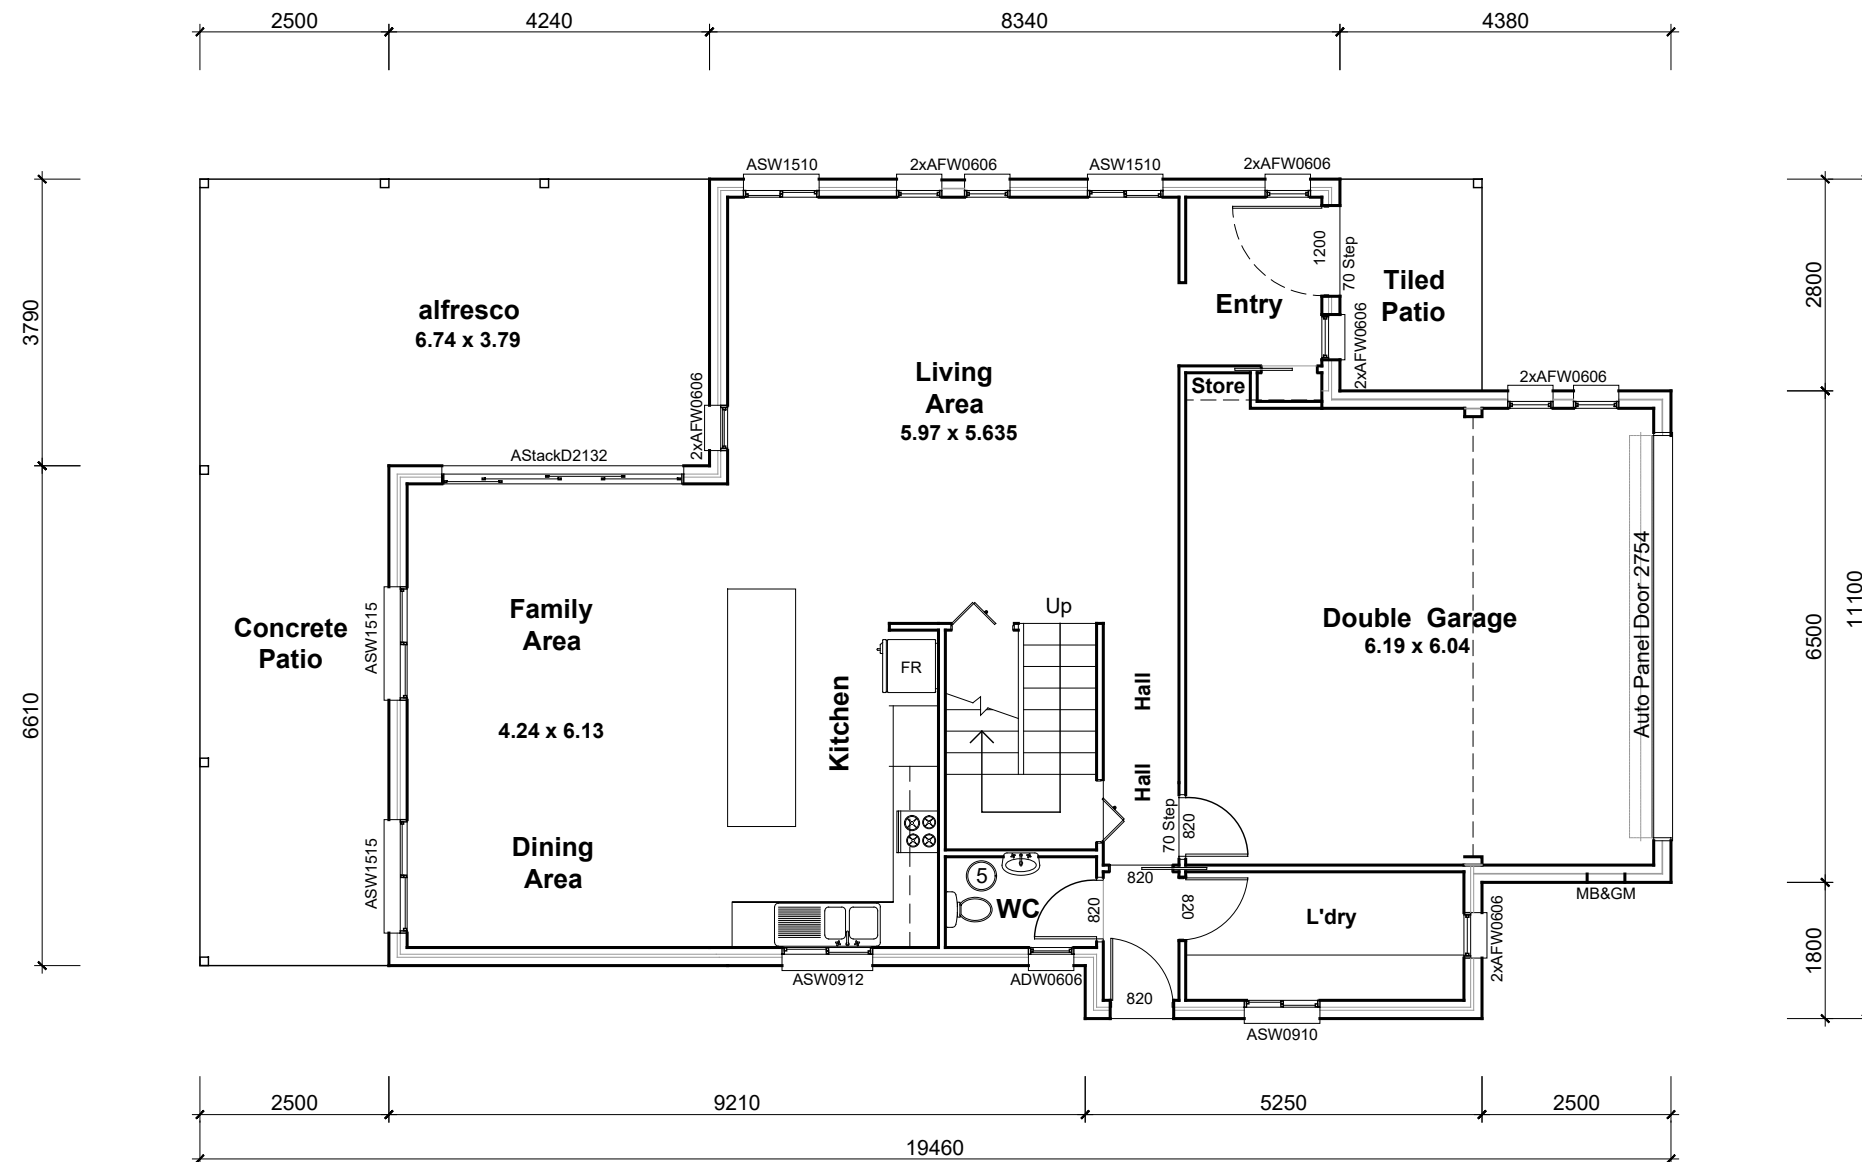

Proposed Ground Floor Plan


Issue:		The Watergum mark 1 for 13.5m frontage		
Amendment:		Plan No:	Scale:	Sheet No: 01/06
		Date:	For:	
		Drawn:	Address:	
		Design:		

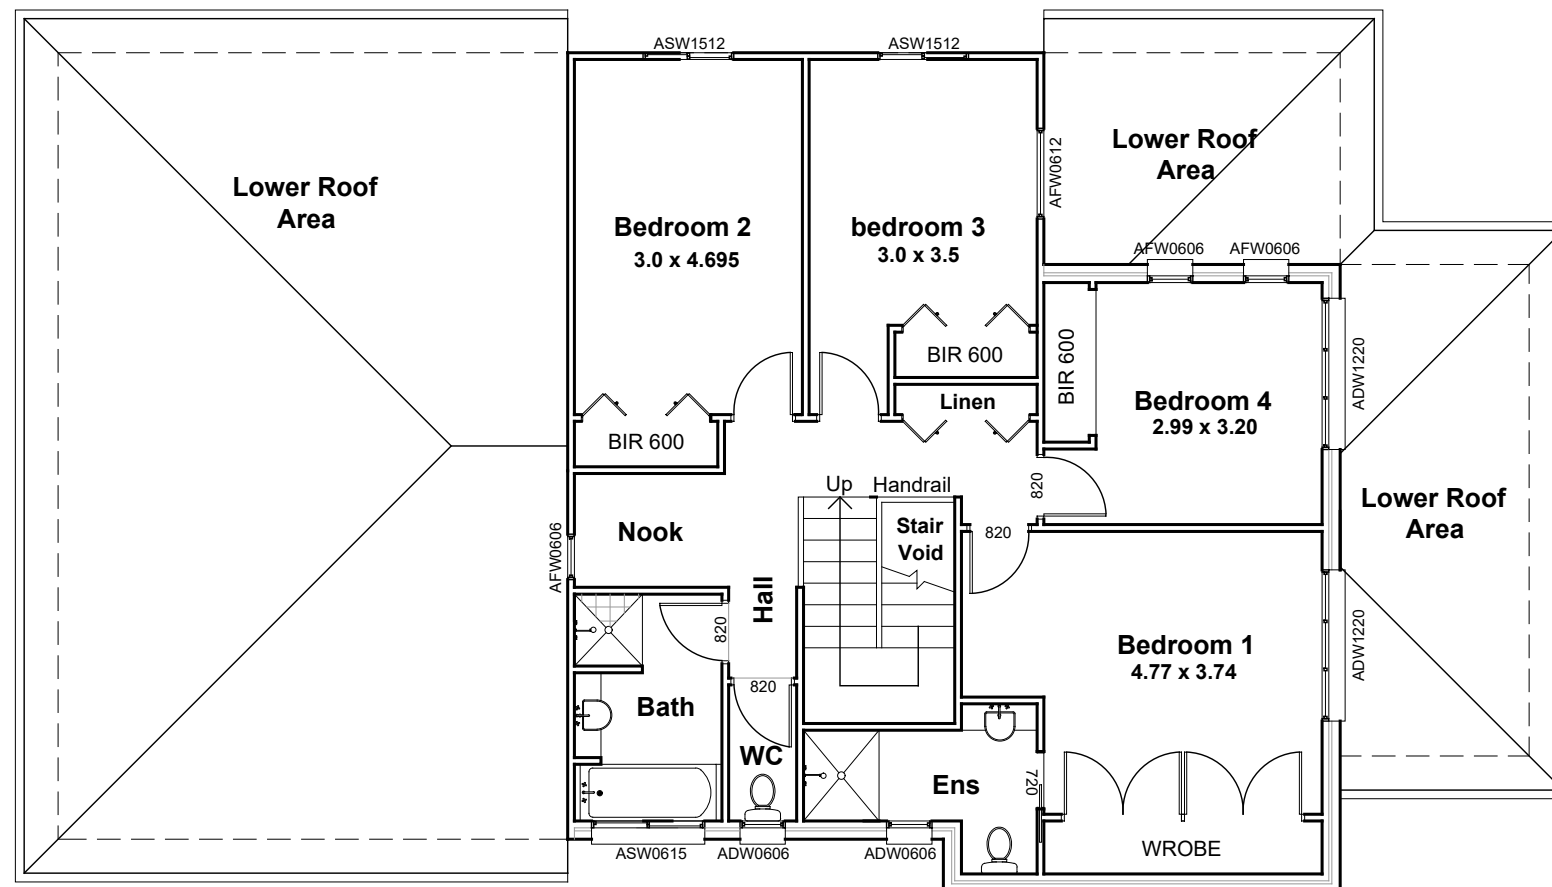

Proposed First Floor Plan

Issue:	The Watergum		
	Plan No:	Scale:	Sheet No: 02/06
	Date:	For:	
	Drawn:	Address:	
	Design:		

Proposed Roof Plan

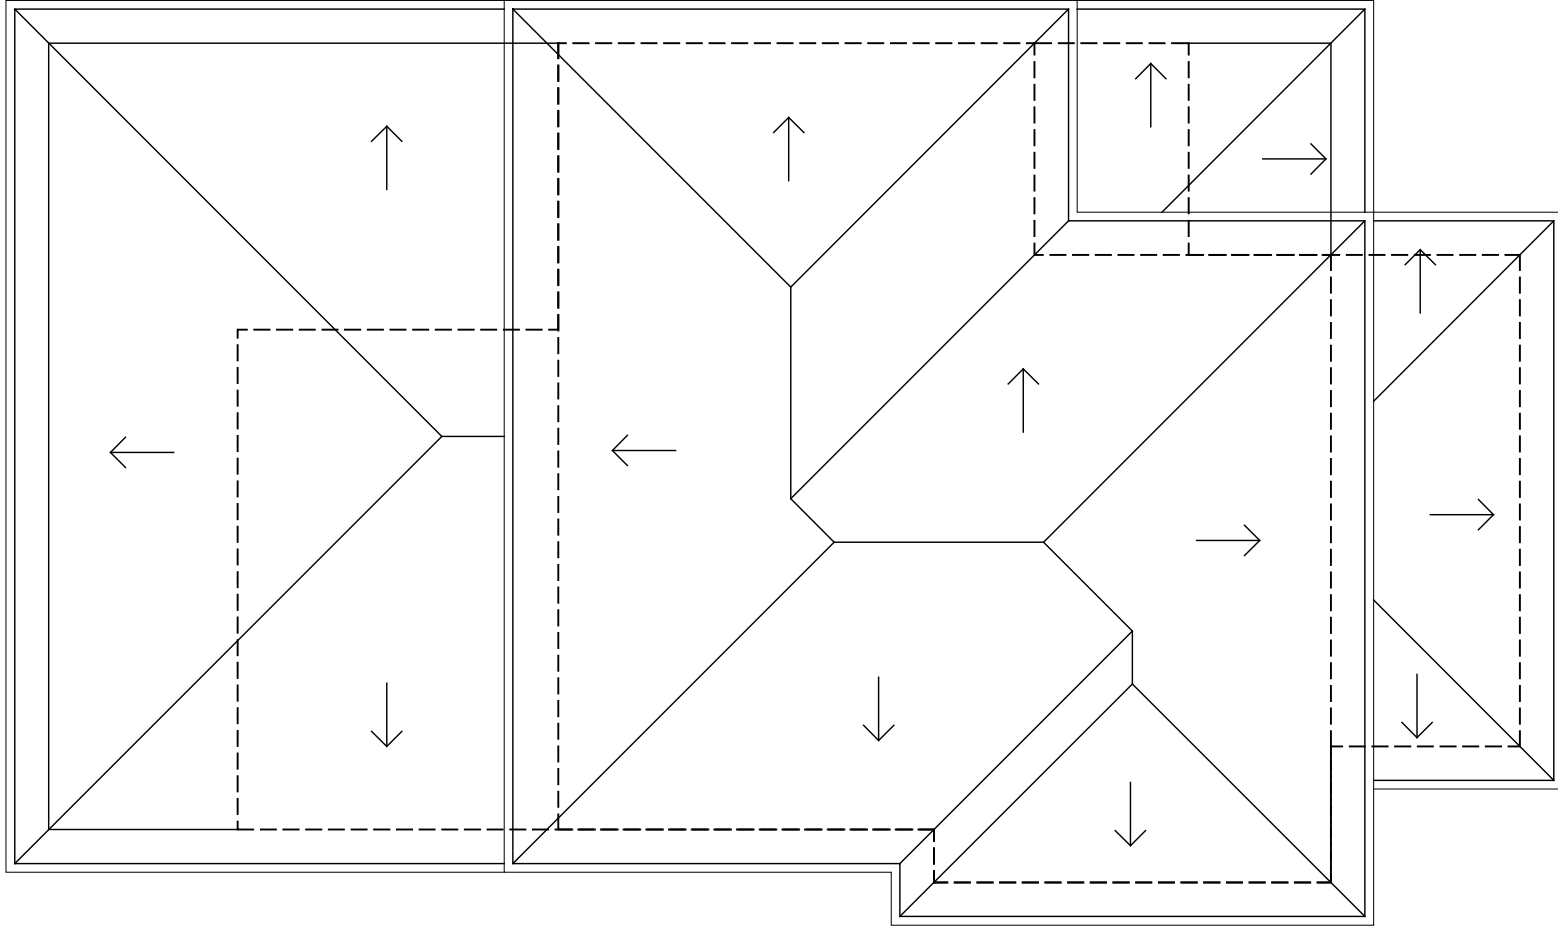


Issue:
Amendment:

--

The Watergum		
Plan No:	Scale:	Sheet No: 03/06
Date:	For:	
Drawn:	Address:	
Design:		




North Elevation

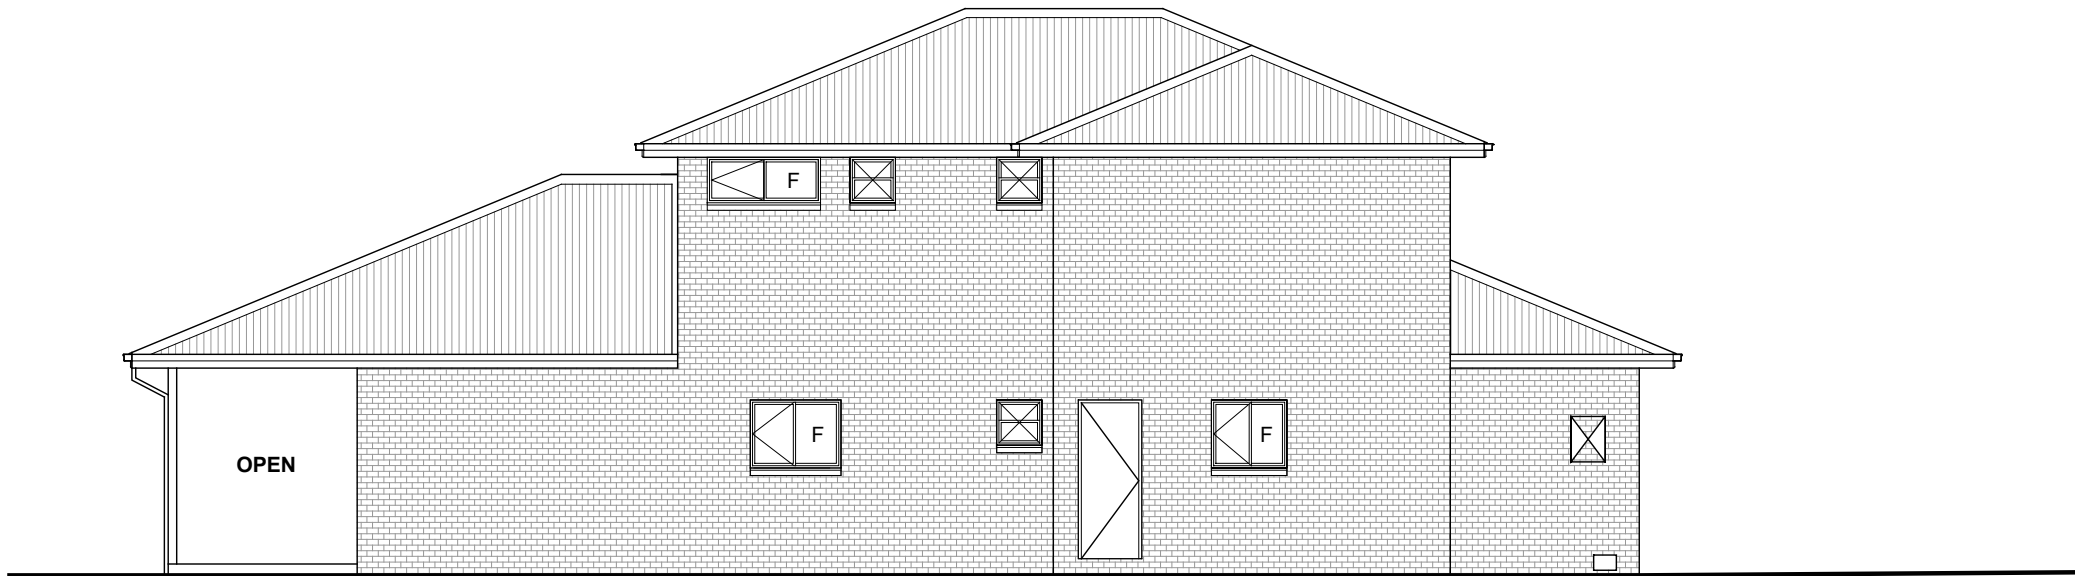


South Elevation

Issue: Amendment:	The Watergum		
	Plan No:	Scale:	Sheet No: 04/06
	Date:	For:	
	Drawn:	Address:	
	Design:		

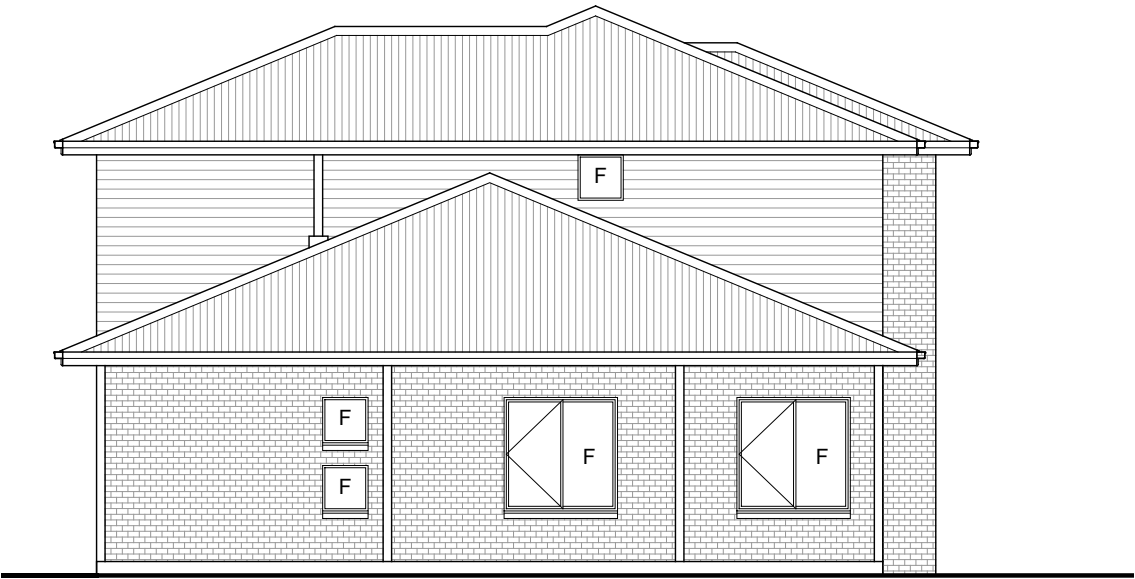

West Elevation

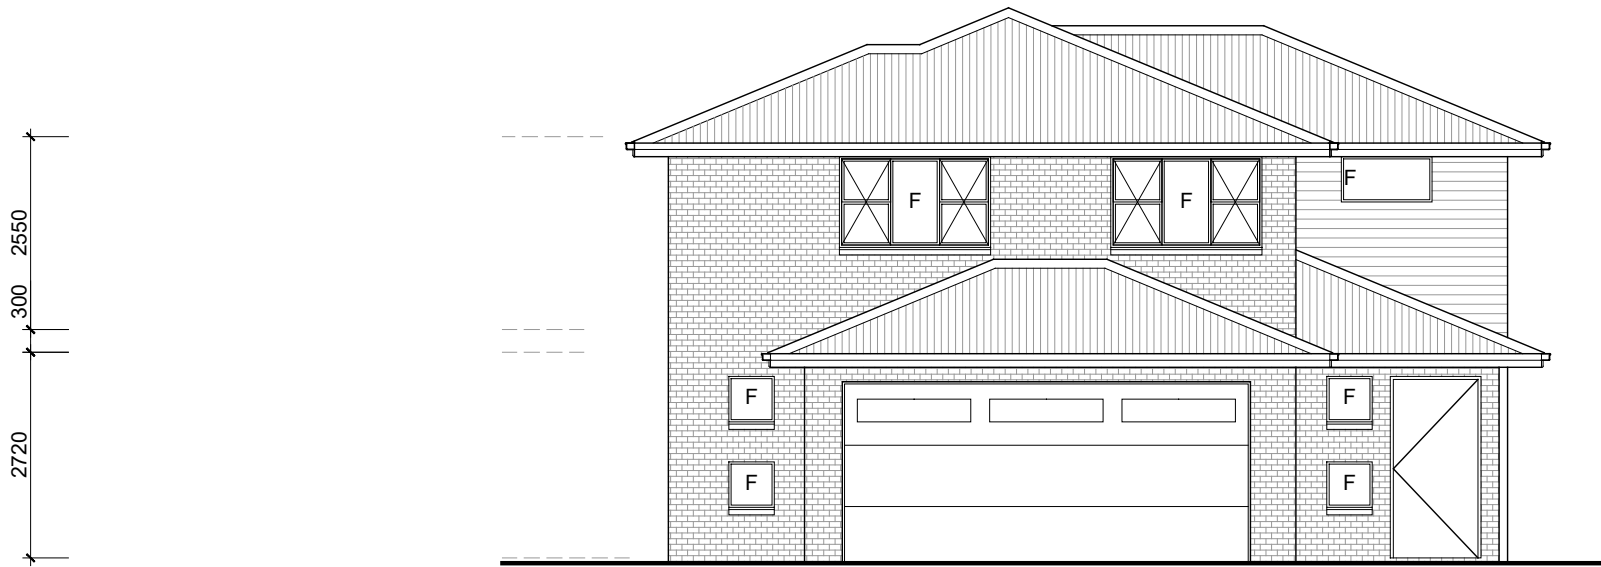


East Elevation

2720
300
2550

Proposed Elevations

Issue:		The Watergum		
Amendment:		Plan No:	Scale:	Sheet No: 05/06
		Date:	For:	
		Drawn:	Address:	
		Design:		

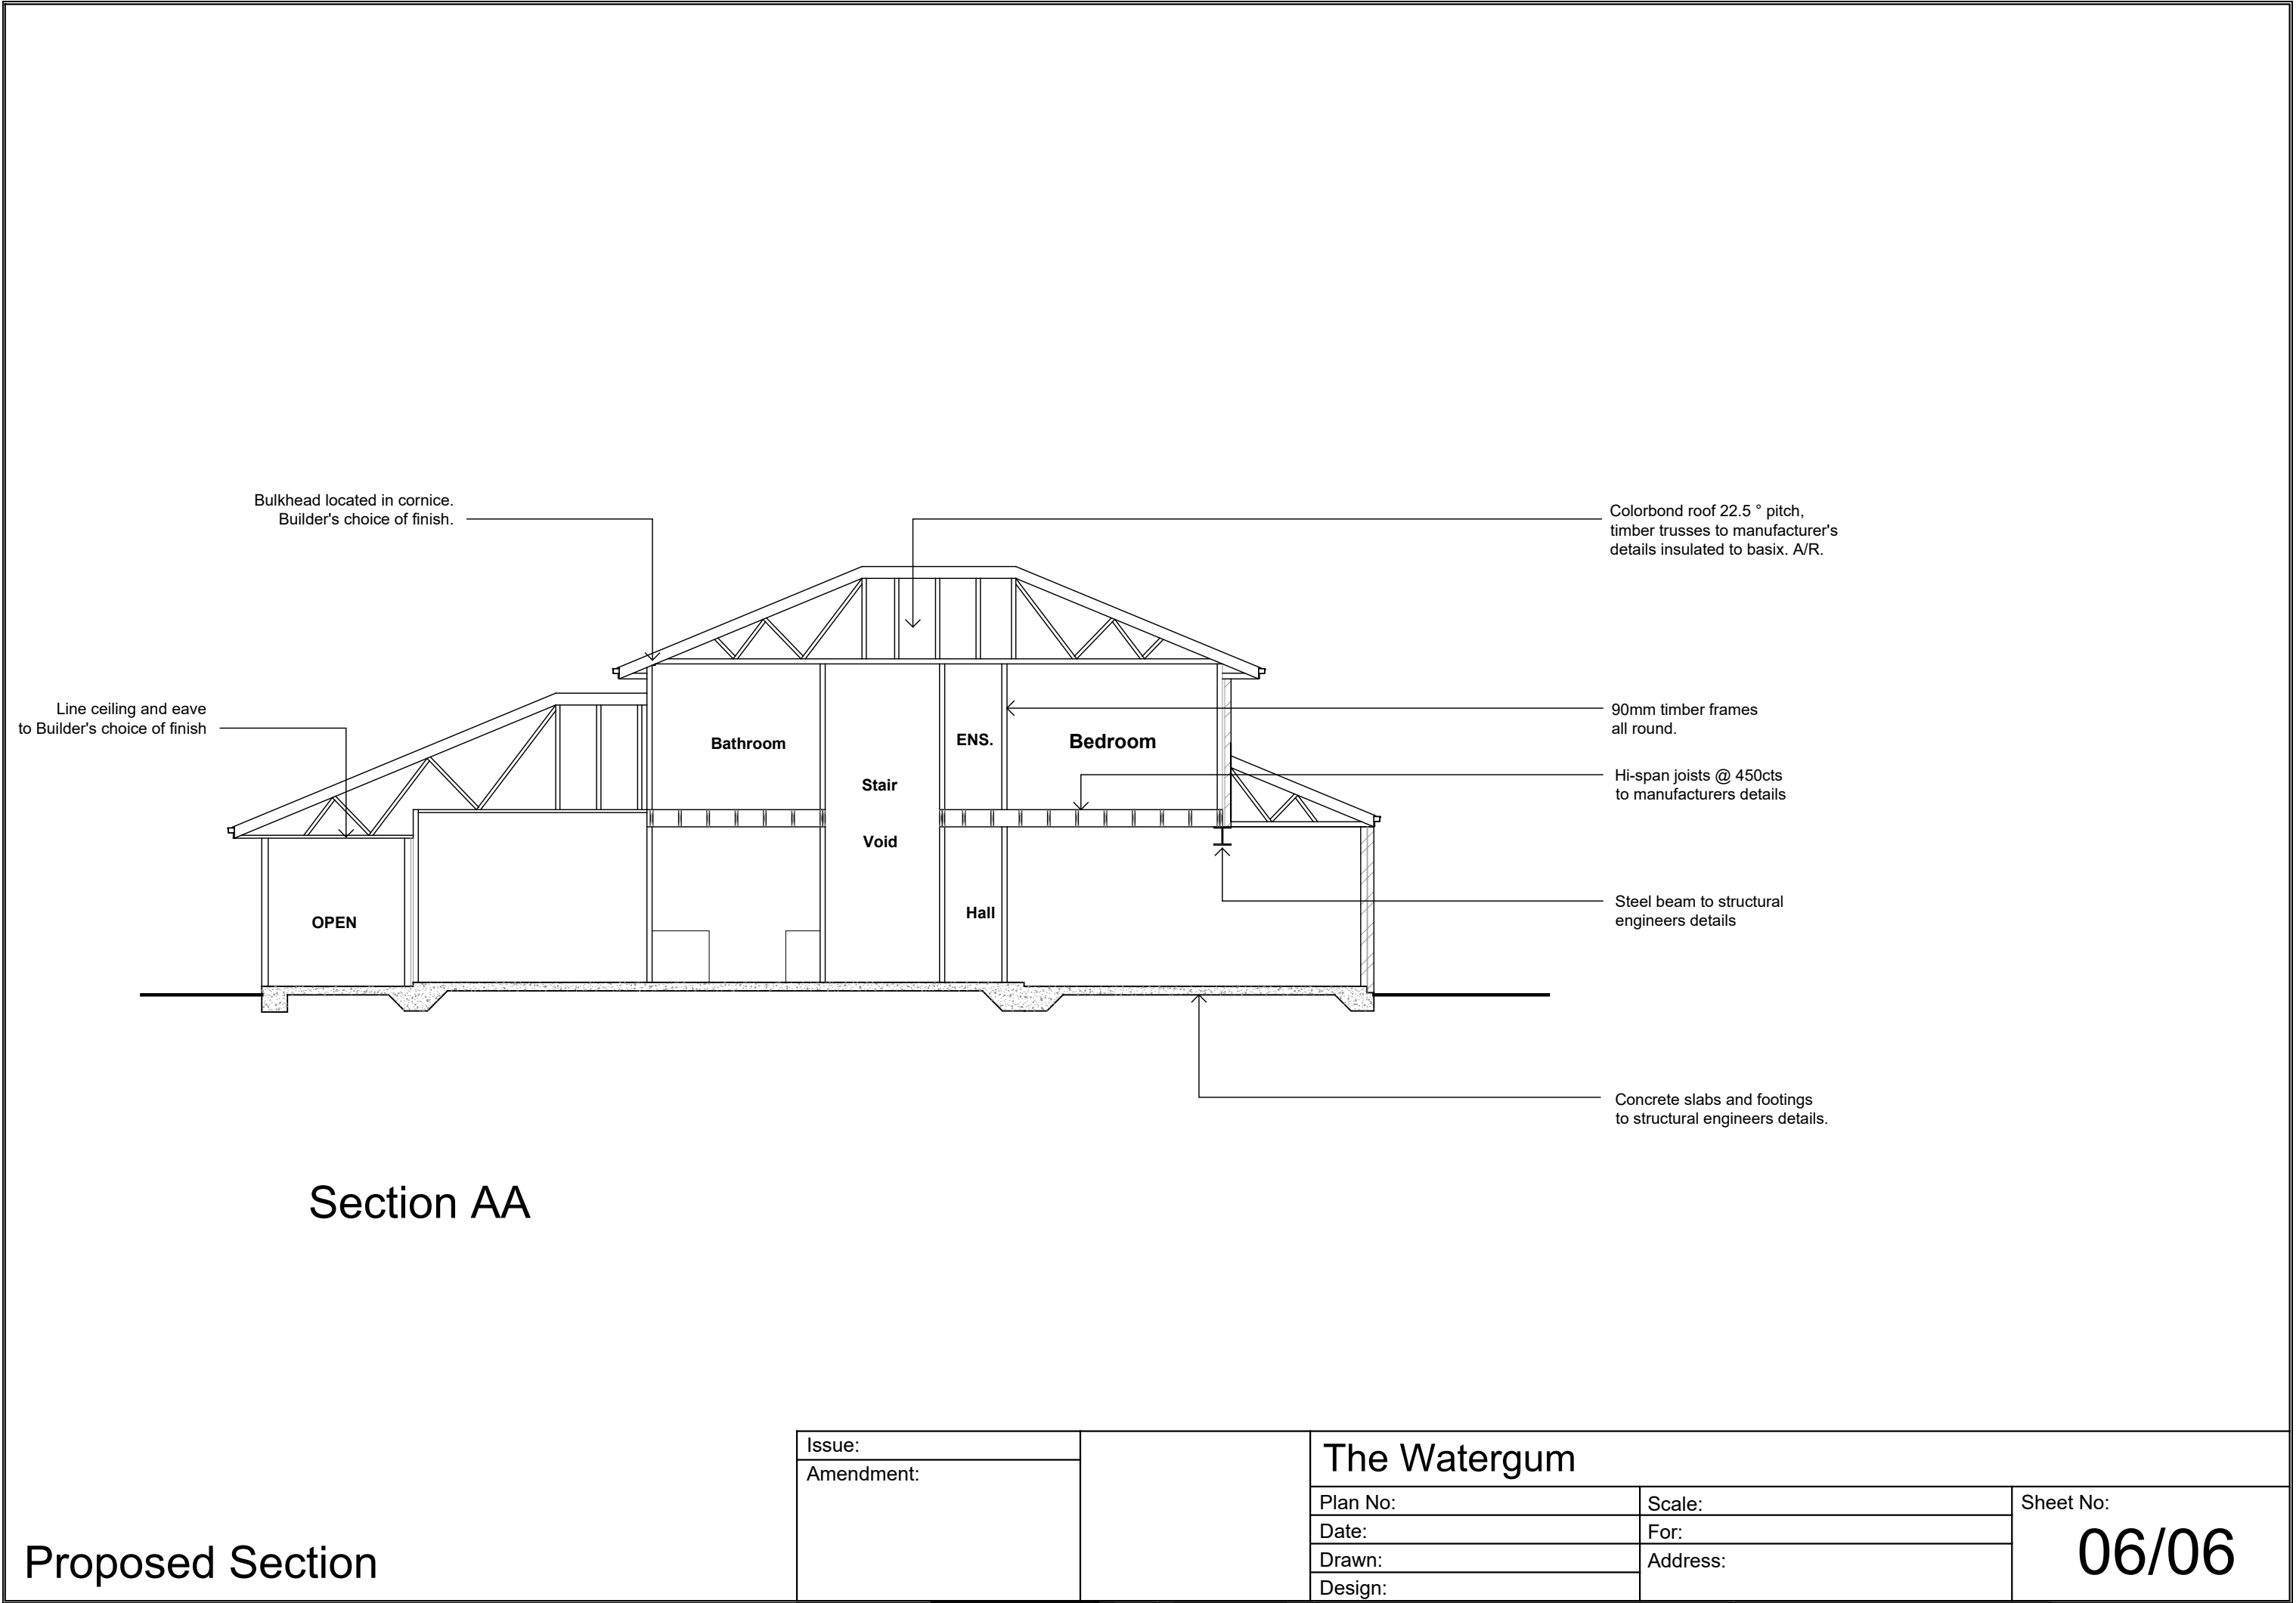

Proposed Section

Issue: Amendment:	The Watergum		
	Plan No:	Scale:	Sheet No: 06/06
	Date:	For:	
	Drawn:	Address:	
	Design:		